



CHELTENHAM
BOROUGH COUNCIL

Location: 247A Swindon Road, Cheltenham. GL51 9HZ


These plans have been drawn in conjunction with an HMO licence inspection under the Housing Act 2004 and are not to be used for any other purpose.

Notes: All dimensions must be checked and not scaled from this drawing.


SIZE	DATE	REV
A4	18 October 2018	1

Drawn By: T G Jones

SCALE	REF	SHEET
NTS	21/02197/HMO	1 OF 1

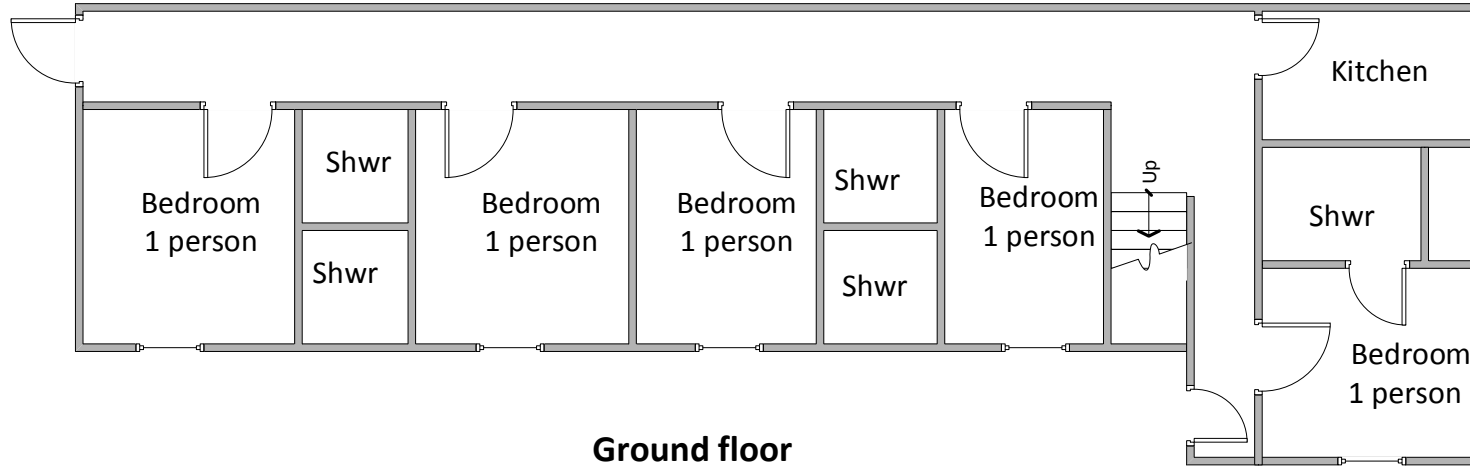

Ground floor

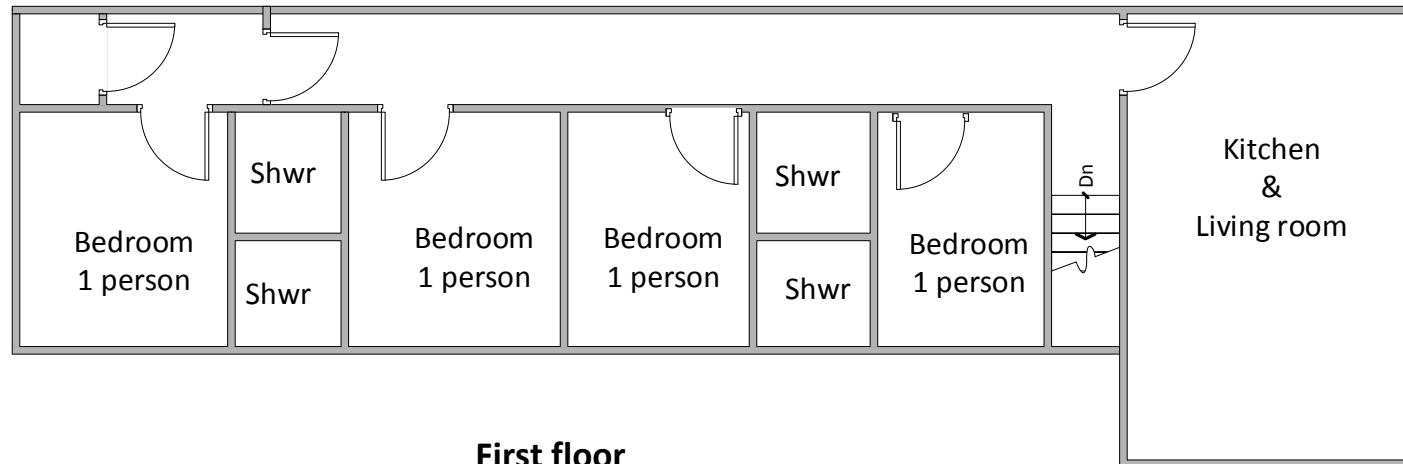

First floor